



THE OUTDOOR ELEVATOR

Typical 6" Pit

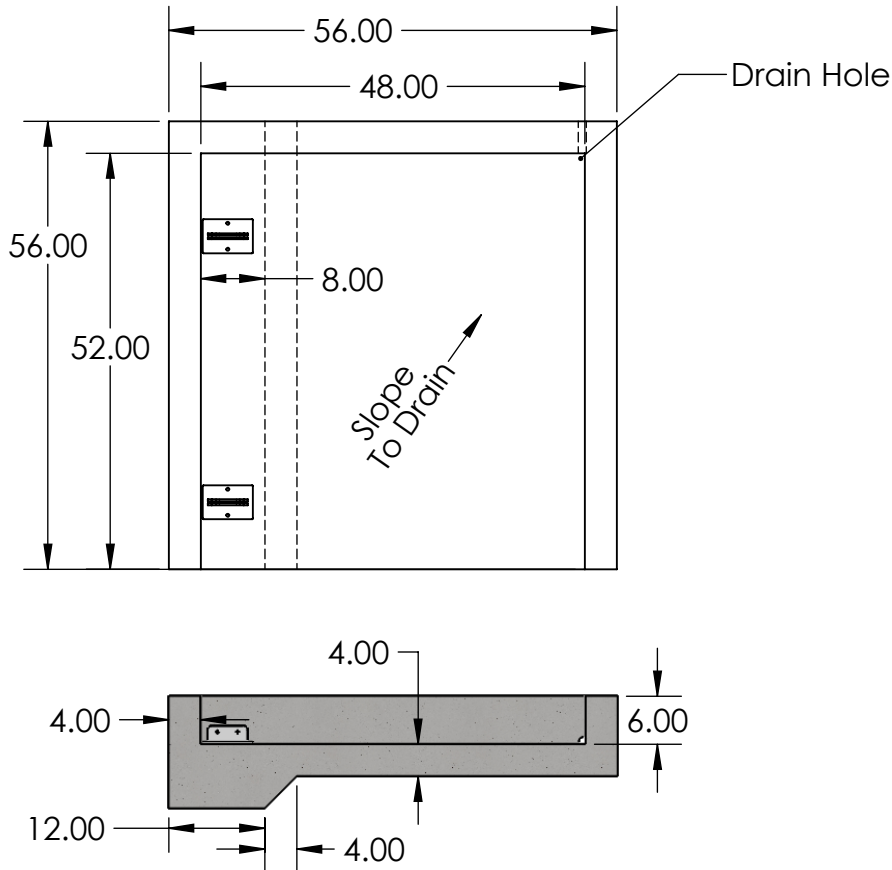

Optional Footer

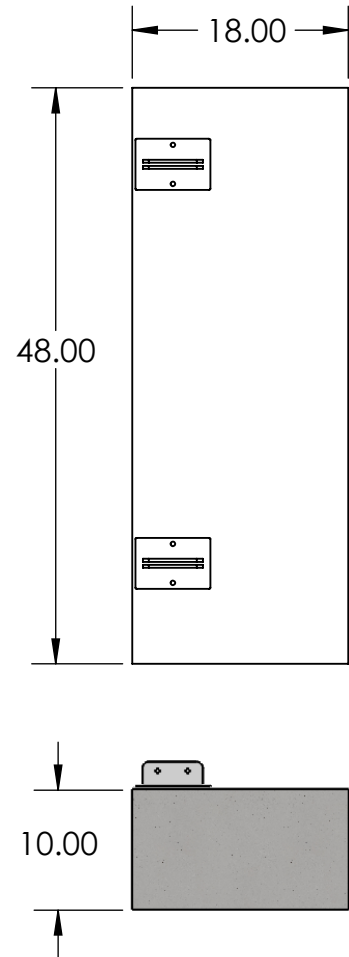

**All concrete to be reinforced with #3 rebar @ slab/footer mid-depth.
6" depression recommended from bottom floor to slab/footer.**



DO NOT SCALE DRAWING

**3605 N Davis Highway
Pensacola, FL 32503
1-877-770-5862**

DRAWN	KSB	DATE	2-24-16	PROJECT NAME	PIT/FOOTER DETAIL	
PROPRIETARY AND CONFIDENTIAL				PROJECT LOCATION		
COMMENTS:						
SIZE	DWG. NO.			REV.		
A						
SCALE 1:16				SHEET 1 OF 1		

THE INFORMATION CONTAINED IN THIS DRAWING IS THE SOLE PROPERTY OF PRECISION LIFT INDUSTRIES, LLC. ANY REPRODUCTION IN PART OR AS A WHOLE WITHOUT THE WRITTEN PERMISSION OF PRECISION LIFT INDUSTRIES, LLC IS PROHIBITED.